


POTENTIAL NELSON CORNERS/PUTNAM ROAD/THOMAS ROAD SERVICE AREA LAYOUT

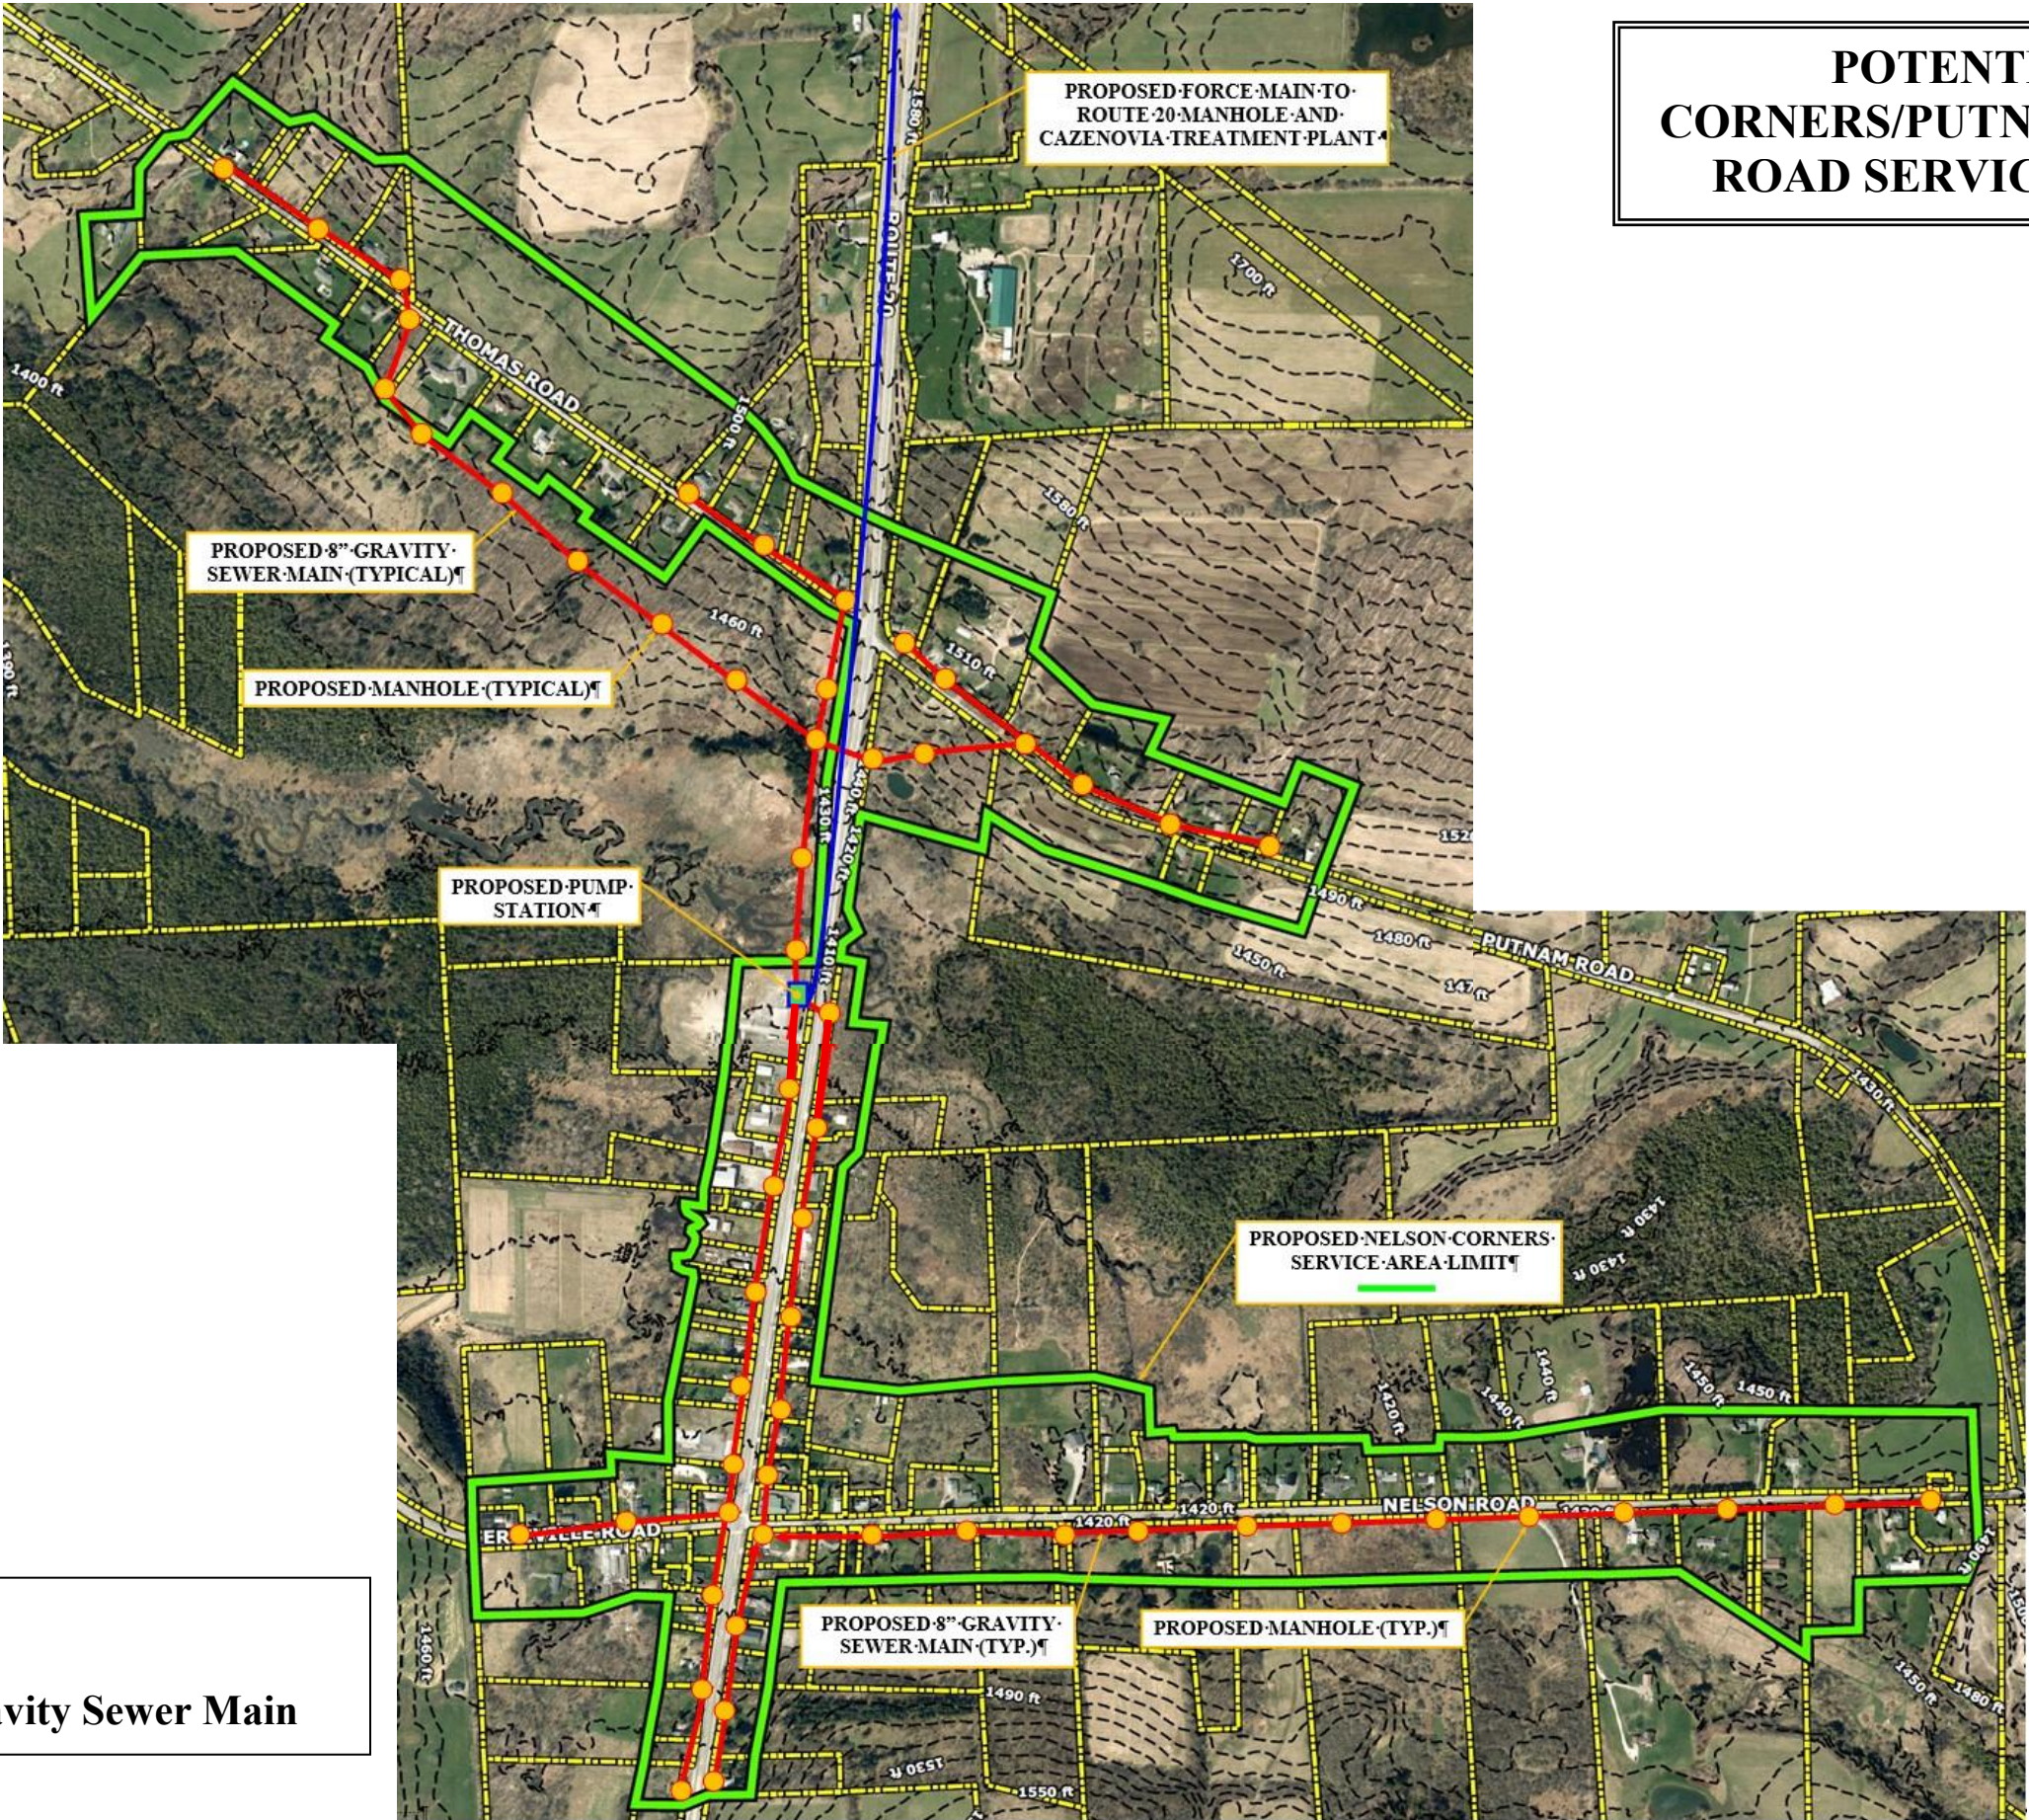

58 Manholes
1 Pump Station
20,600 Feet of 8" Gravity Sewer Main

NOVEMBER 2025